

GARY SHAW ARCHITECTS

design + planning

1821 margaret st. austin, texas 78704
off: (512)416-8471
fax: (512)416-8478

AUSTIN COMMONS


2618 KRAMER LANE
AUSTIN, TEXAS

project no. 207.0501
date 6-20-06
cad data scale: 8'
dir: 2070501 file:
revisions
5-22-08

SIDEWALK PLAN
BUILDING 'A'

sheet no.

TA-16

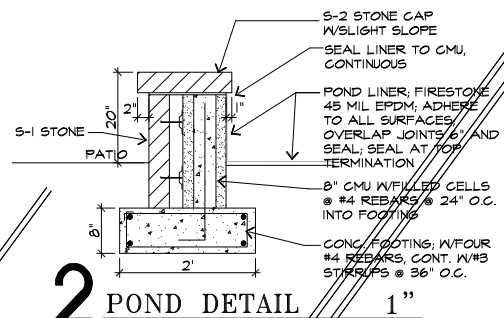


2 POND DETAIL CIRCULAR WALL

PROVIDE A LARGE POT AND SET ON SIDE WITH SMALL ROCKS TO STABILIZE, INSTALL PUMP

PROVIDE 123 LINEAR FEET OF 36" HIGH RAILING INCLUDING TWO 42" WIDE GATE WITH LATCH BOLT. SEE 1/A-2.4 FOR DETAIL, BUT 36" HIGH.

PROVIDE A 3-TIER MASONRY FOUNTAIN AS DISTRIBUTED BY HILL COUNTRY WATER GARDENS, 260-8050, CHRIS HOWELL, MFG. HENRI 554F6 W/POOL, COLOR RELIC LAVA, GRANDE KENSINGTON

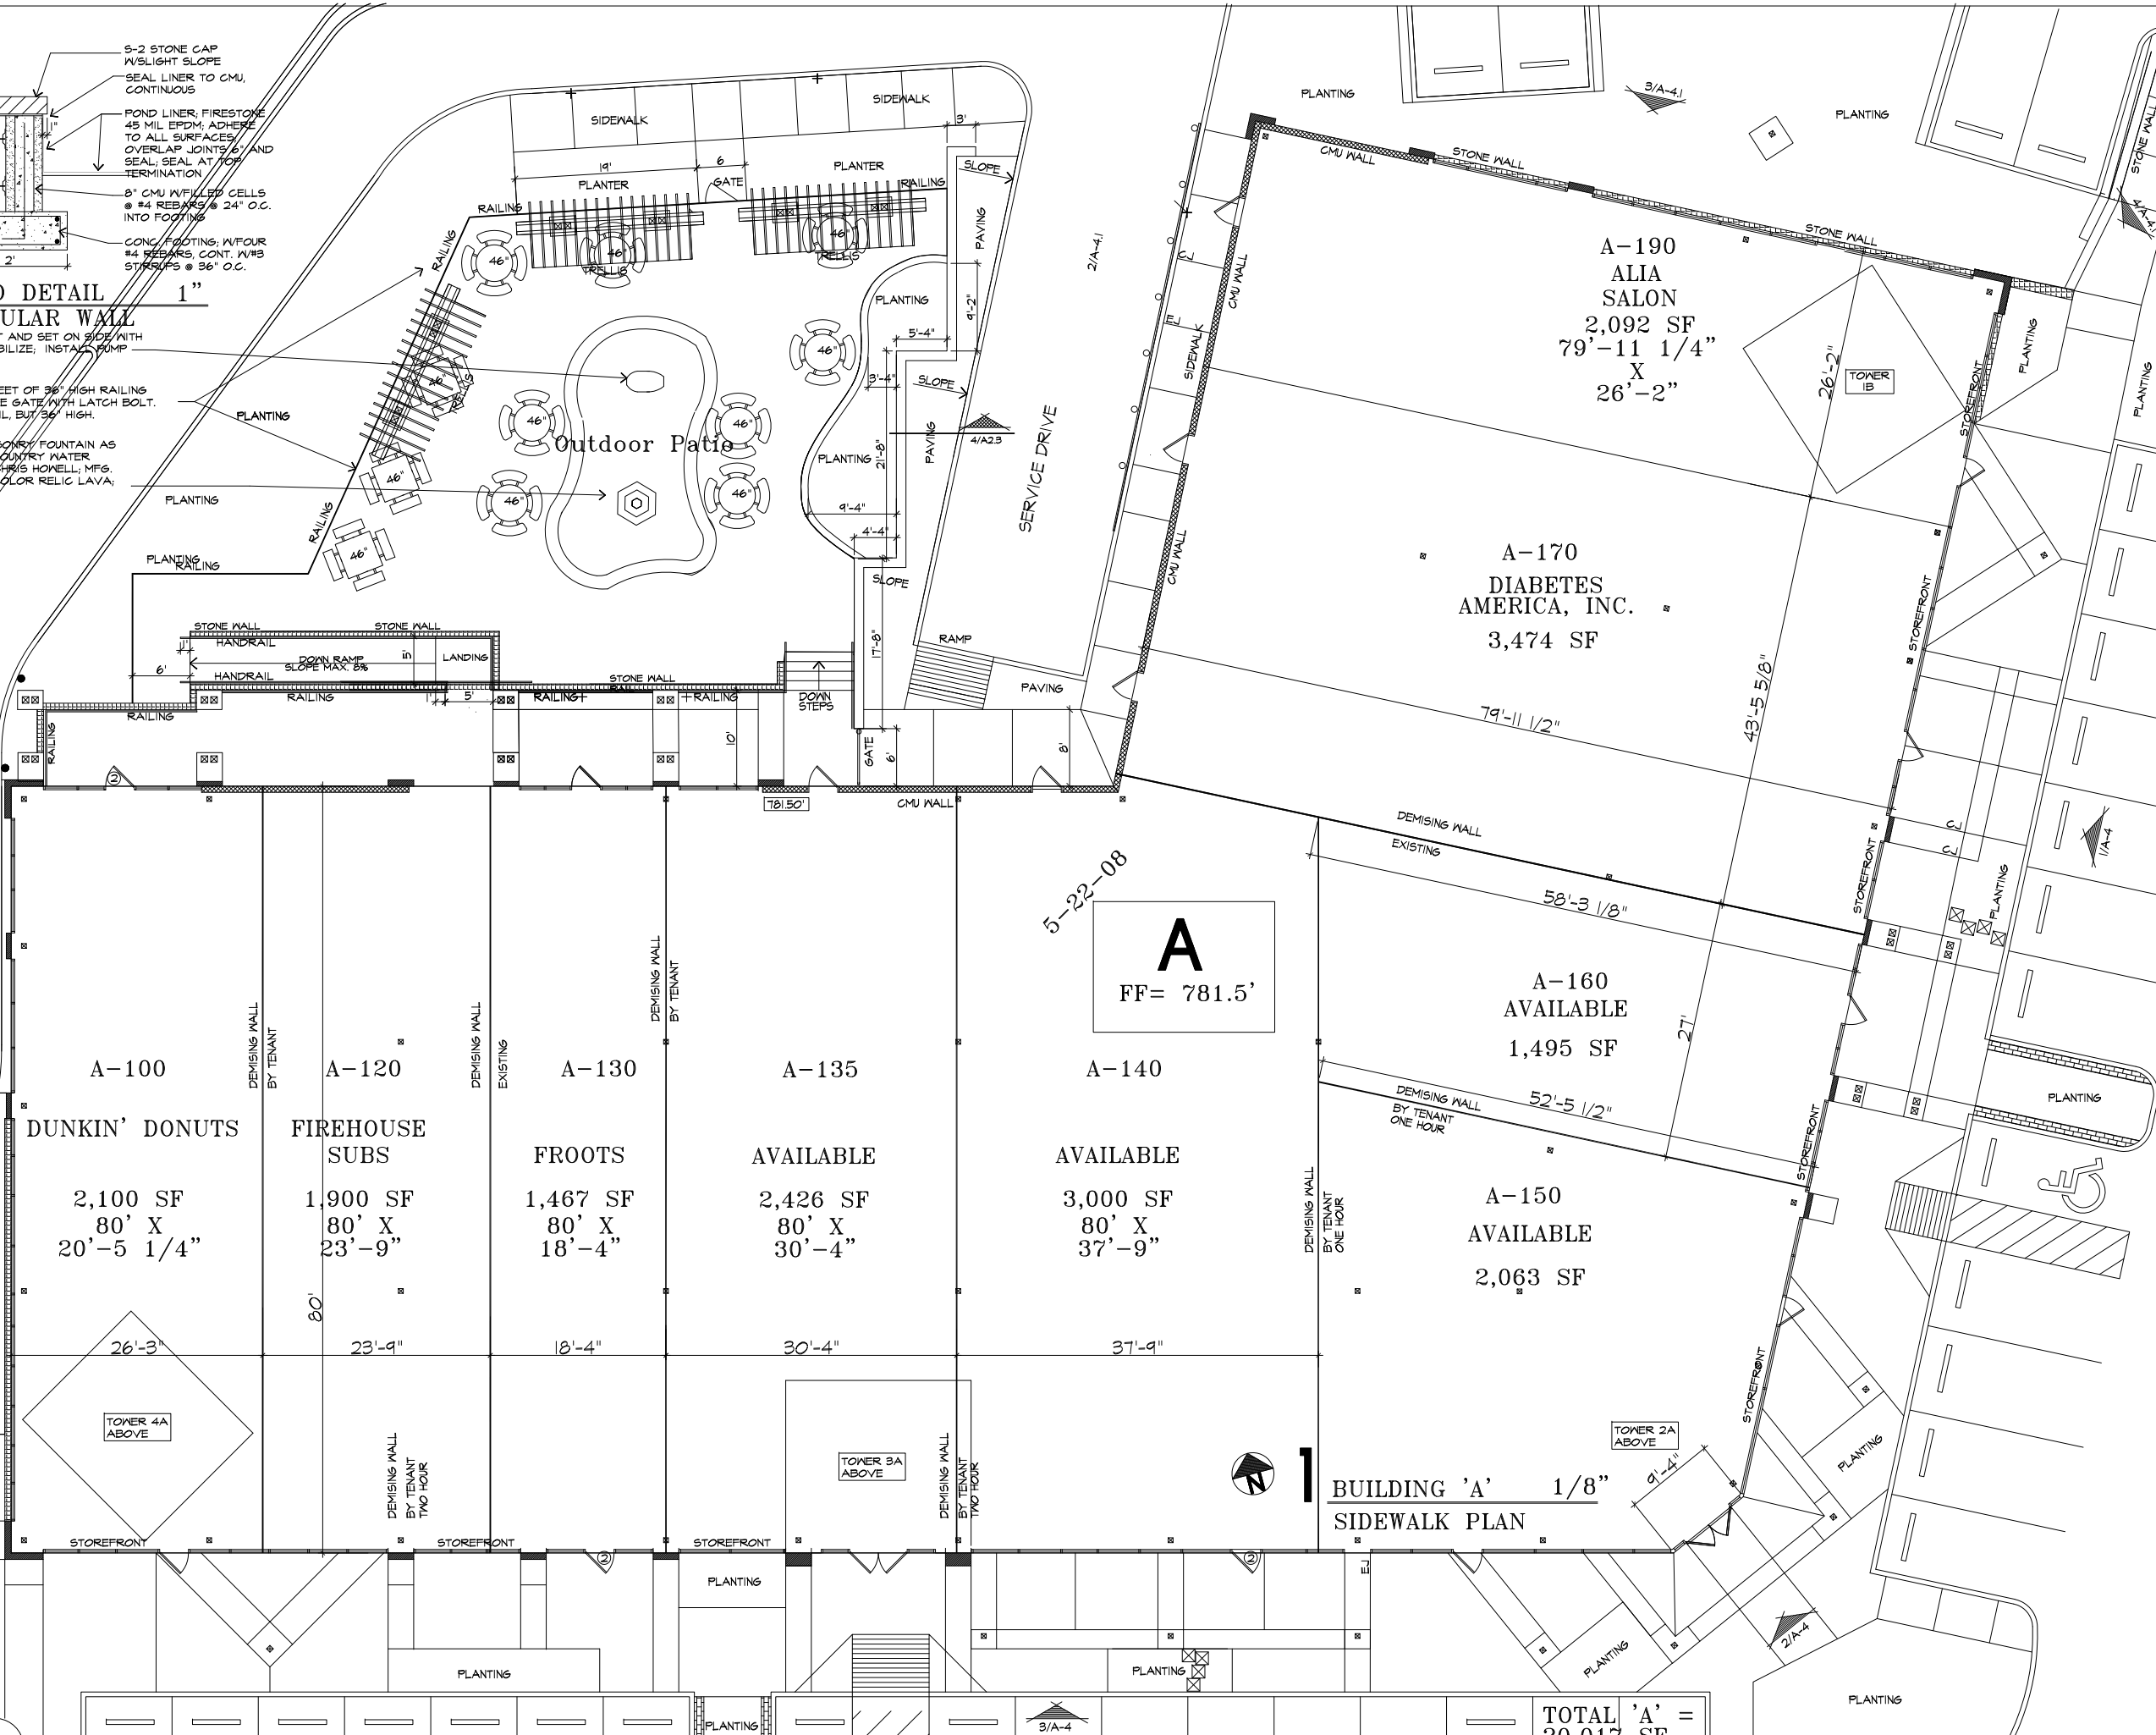

A-190
ALIA SALON
2,092 SF
79'-11 1/4" X 26'-2"

A-170
DIABETES AMERICA, INC.
3,474 SF

A
FF= 781.5'

A-160
AVAILABLE
1,495 SF

A-150
AVAILABLE
2,063 SF

A-100
DUNKIN' DONUTS
2,100 SF
80' X 20'-5 1/4"

A-120
FIREHOUSE SUBS
1,900 SF
80' X 23'-9"

A-130
FROOTS
1,467 SF
80' X 18'-4"

A-135
AVAILABLE
2,426 SF
80' X 30'-4"

A-140
AVAILABLE
3,000 SF
80' X 37'-9"

BUILDING 'A' 1/8"
SIDEWALK PLAN

TOTAL 'A' = 20,017 SF